


## Разрез А - 05

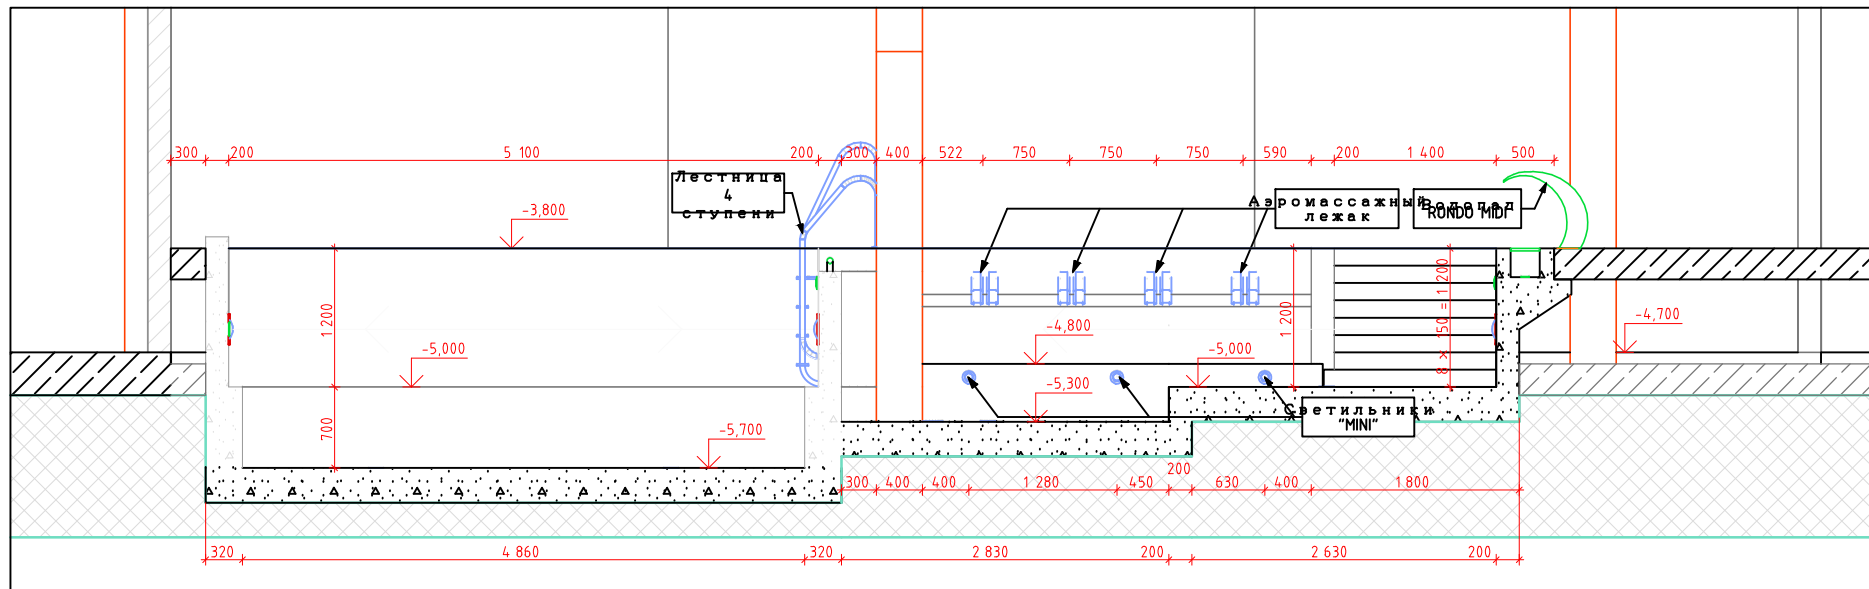

## Разрез А - 06

